


Hardware NS FTR 40-44°

0617

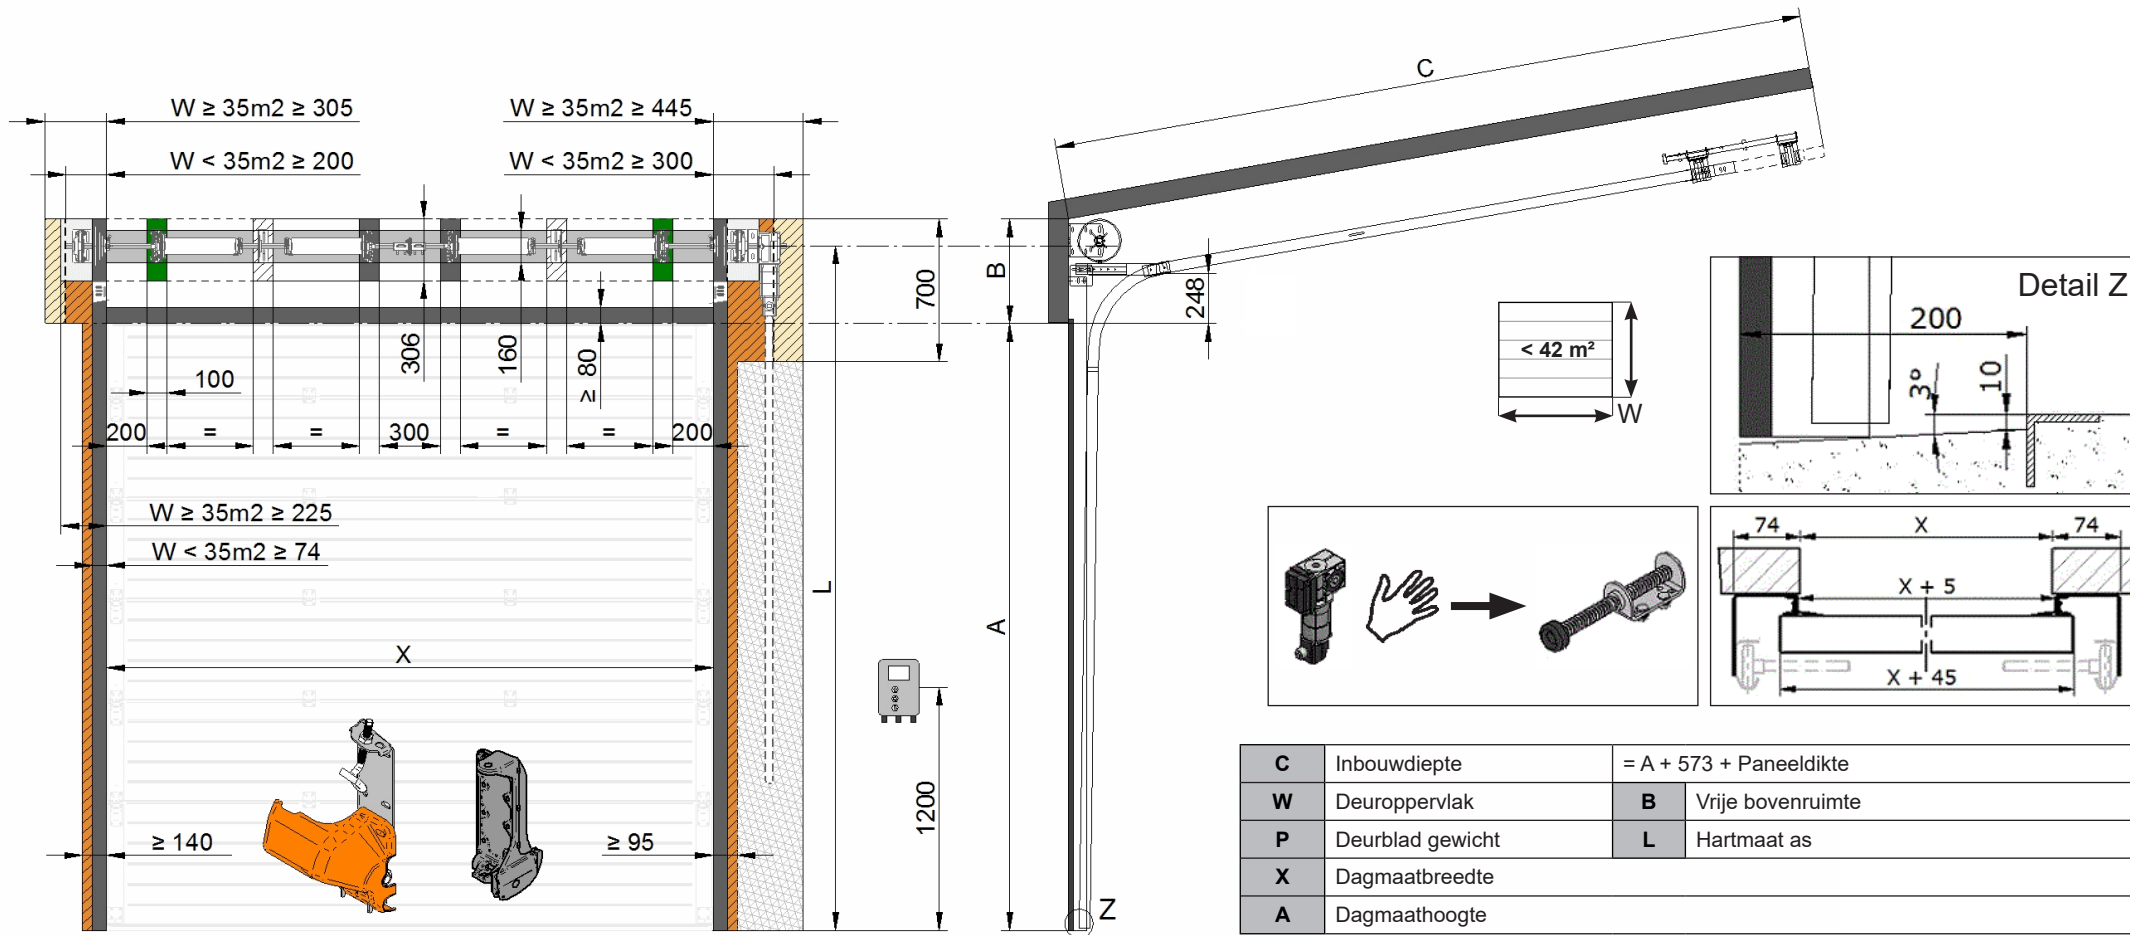

Option ① Option ②

- X > 4750 mm
- X > 6000 mm
- Vrije ruimte voor motor/ kabelbreuk beveiliging/ waterkering
- Extra vrije ruimte W ≥ 35m2
- Benodigd montagevlak
- Extra montagevlak W ≥ 35m2
- Vrije ruimte voor ketting

A	Kabeltrommel			P	B		L	
		As			Paneeldikte		Paneeldikte	
					(40-60)	(>60-80)	(40-60)	(>60-80)
mm		Inch	mm	kg	mm	mm	mm	mm
≤ 3300	3115	1	Ø 214,0	≤ 386	510	550	A + 420	A + 460
≤ 5500	3116	1	Ø 276,2	≤ 500	540	580	A + 445	A + 485
≤ 8400	3118	1	Ø 341,5	≤ 500	560	600	A + 465	A + 505
≤ 8400	3119*	1¼	Ø 341,5	≤ 850	560	600	A + 465	A + 505

* 1¼ inch as deur oppervlak ≥ 28 m²